


Decks 3' or less above grade require framing inspection prior to installation of decking boards
 All decks require second footing inspection after concrete pour
 Decks with cantilevers require uplift protection by use of

(Not suitable for spas, hot tubs, or jacuzzis)

Applicant: _____


Location: _____

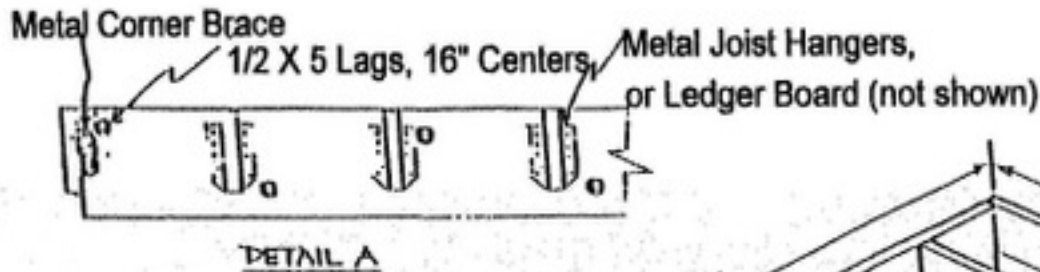

JOIST, BEAM, AND SUPPORT POST DETAIL

Guardrail required if 30" or more off ground

Handrails for stairs shall be between 1.25" and 2" circular cross section or between 4" and 6.25" perimeter. Max cross section of 2.25"

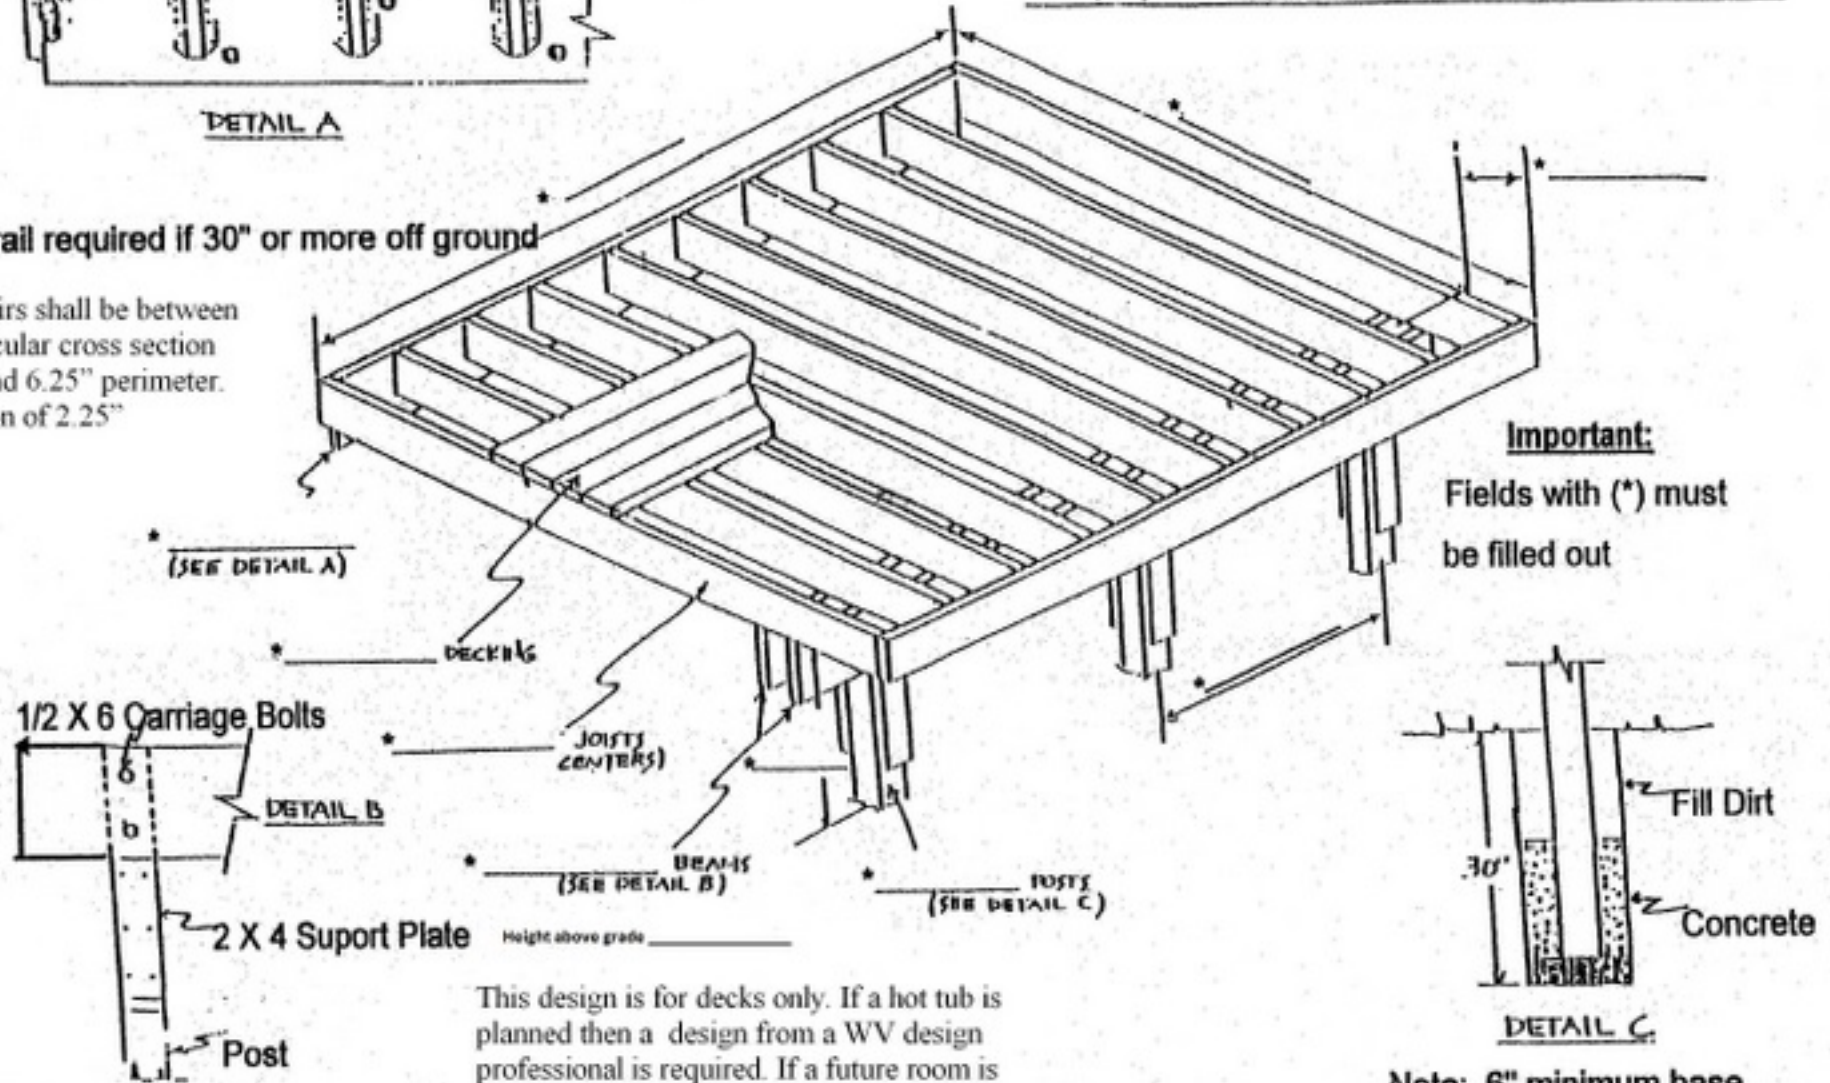

This design is for decks only. If a hot tub is planned then a design from a WV design professional is required. If a future room is possible then larger footings may be required

6" X 6" posts require a minimum 16" dia. footing

Note: 6" minimum base
 18" minimum depth if not attached to permanent structure.
Minimum footings:
 12" X 12" or 14" diameter

DETAIL C

